


Del: Royce B Saulte 8-12-86

Recorded June 10, 1986 @ 10:44 A.M.

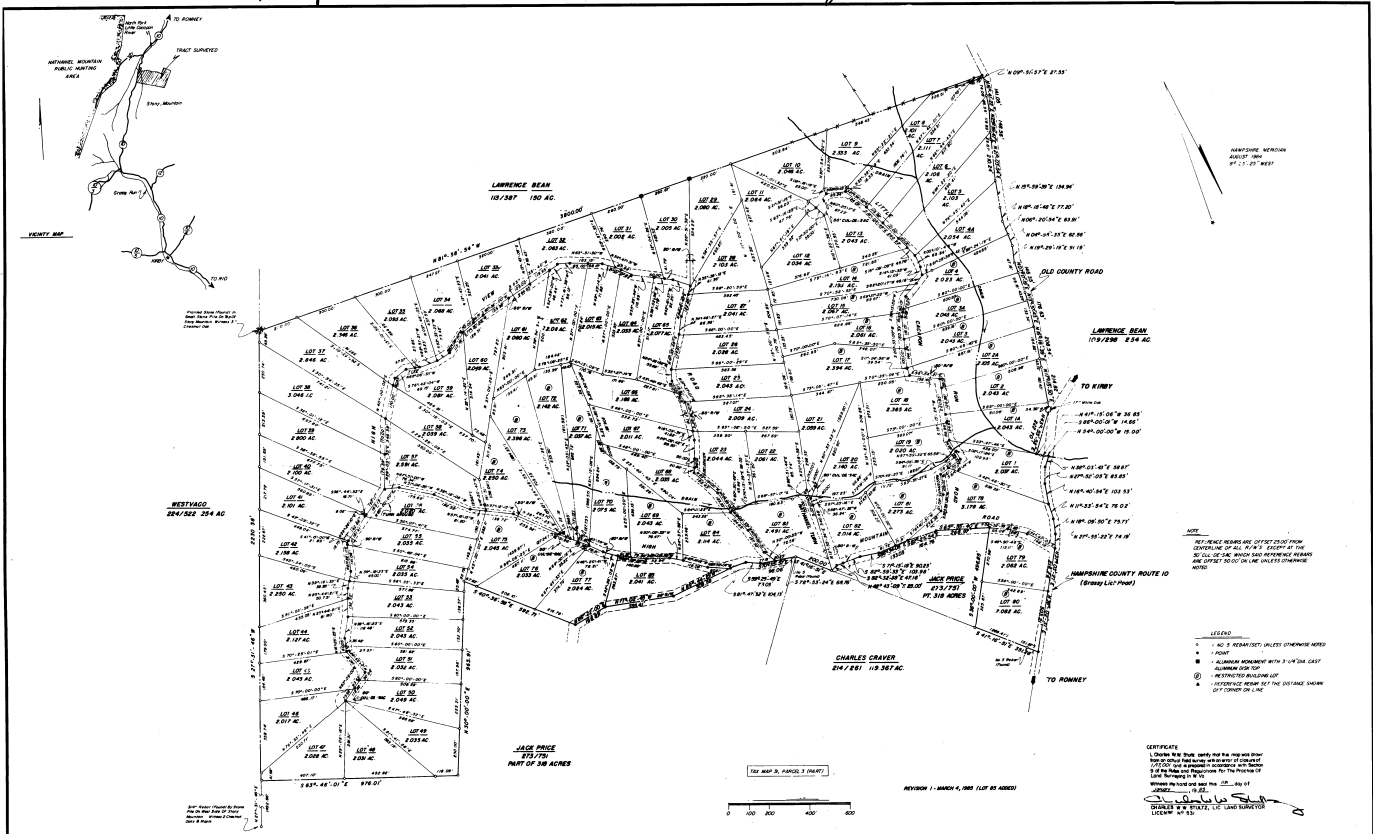

<p>Revisions:</p>	<p><b>STULTZ &amp; ASSOCIATES, inc.</b> CONSULTING ENGINEERS &amp; LAND SURVEYORS 34 WEST MAIN STREET, ROMNEY, WEST VIRGINIA 26757 TELEPHONE 304-882-5011</p>	<p><b>NATHANIEL MOUNTAIN HEIGHTS</b> Sherman District, Hampshire County, West Virginia Reference: Deed Book 273, Page 756 Total Area: 189,961 Acres</p>	<p><b>Drawn By:</b> <i>[Signature]</i> <b>Date:</b> June 1986 <b>Scale:</b> 1" = 200' <b>Registration No.:</b> _____ <b>Sheet:</b> 1 of 1</p>
-------------------	---	---	---

